



- SEAL COAT LOCATIONS
- ARTERIAL
- COLLECTOR
- LOCAL
- ONE-WAY STREET
- CITY LIMITS
- SOLID WASTE COLLECTION BOUNDARIES

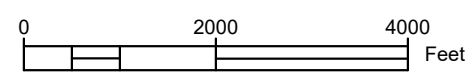

MATCH LINE SEE SHEET 2 OF 4

SEE SHEET 3 OF 4 FOR DESCRIPTION AND SUMMARY

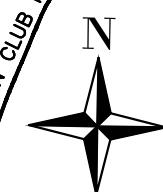

| REVISIONS | | | |
|-----------|------|-------------|----|
| NO. | DATE | DESCRIPTION | BY |
| | | | |
| | | | |






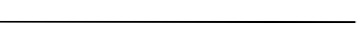



215 "D" Street, Lewiston, ID 83501-1930
Phone: 208-746-1316 Fax: 208-746-5595


2020 STREET PRESERVATION
SEAL & FOG COAT
AREA 1-3
COMBINED LOCATION & WASTE
COLLECTION SCHEDULE

SCALE: 1" = 2000'
DESIGNED BY: AMB
DRAWN BY: BDS
CHECKED BY: KD
SHEET SET: NONE
DATE: 03-12-2020
DRAWING NO.:
SHEET 1 OF 4

MATCH LINE


SEE SHEET 1 OF 4

-  SEAL COAT LOCATIONS
-  ARTERIAL
-  COLLECTOR
-  LOCAL
-  ONE-WAY STREET
-  CITY LIMITS
-  SOLID WASTE COLLECTION BOUNDARIES

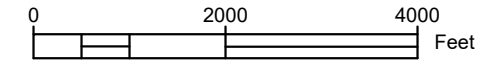

SEE SHEET 1 OF 4

MATCH LINE

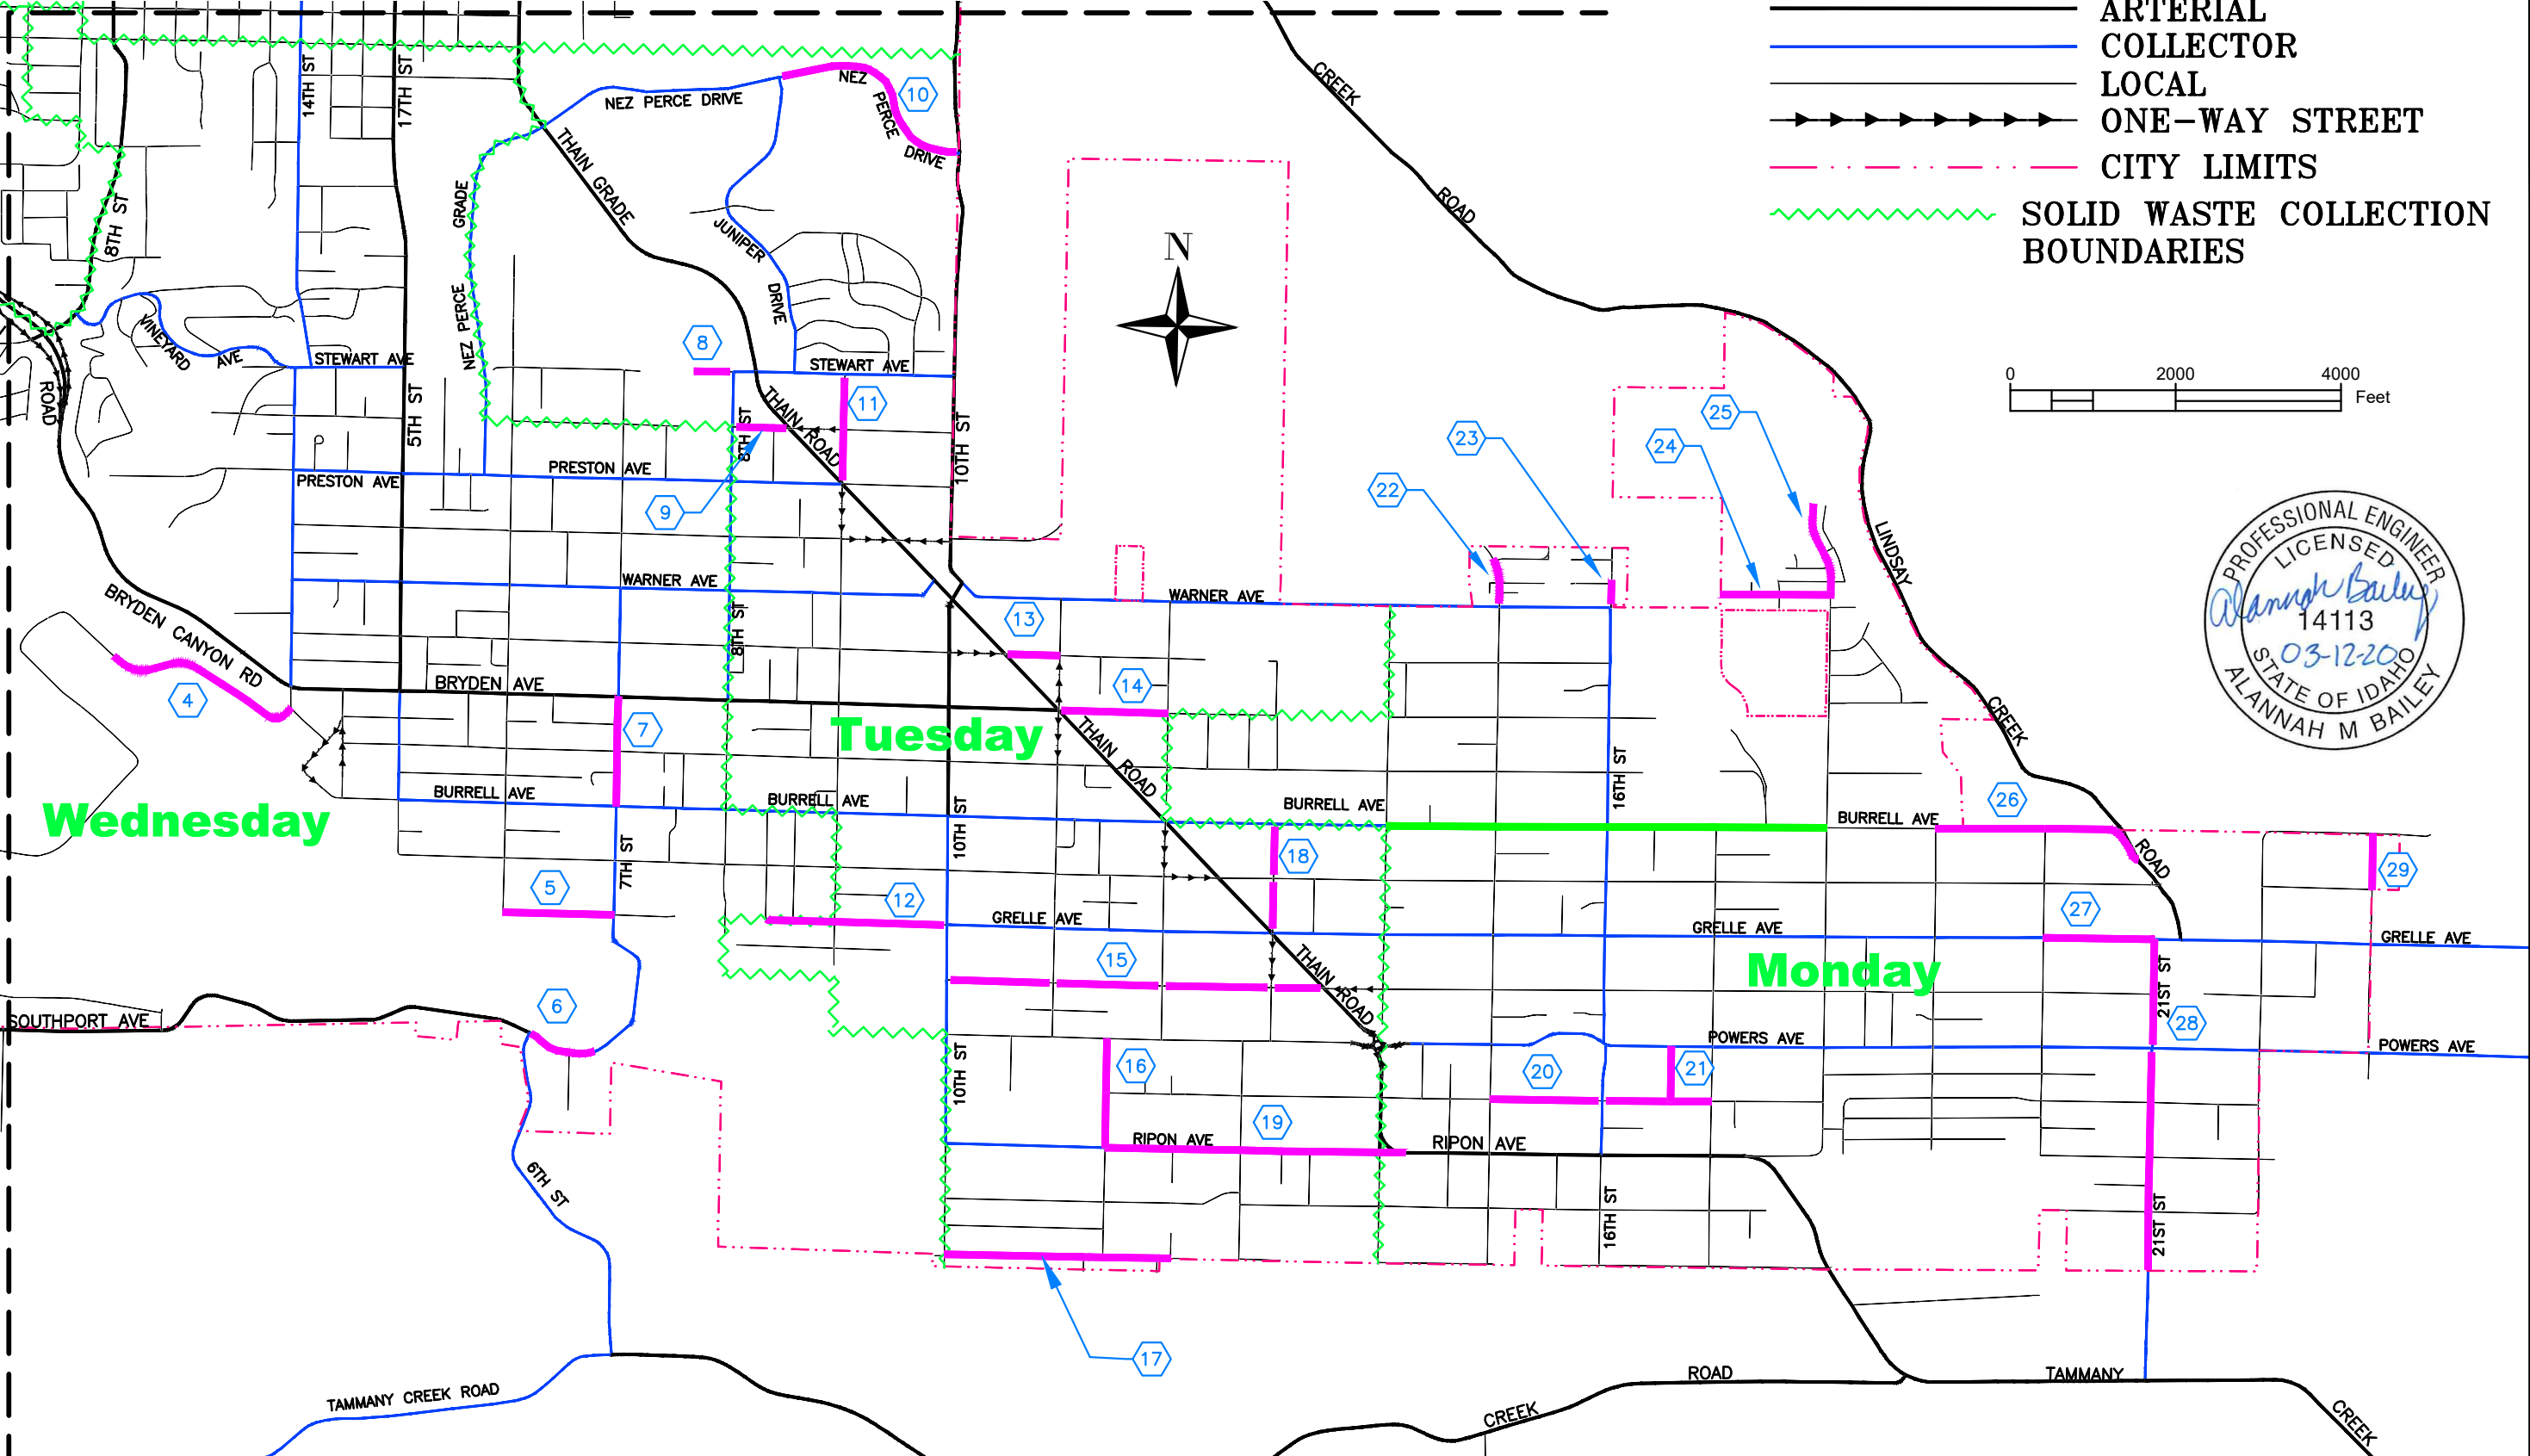

Wednesday

Tuesday

Monday

| REVISIONS | | | |
|-----------|------|-------------|----|
| NO. | DATE | DESCRIPTION | BY |
| | | | |
| | | | |
| | | | |



215 "D" Street, Lewiston, ID 83501-1930
 Phone: 208-746-1316 Fax: 208-746-5595

2020 STREET PRESERVATION
 SEAL & FOG COAT
 AREA 4-29
 COMBINED LOCATION & WASTE
 COLLECTION SCHEDULE

SCALE: 1" = 2000'
 DESIGNED BY: AMB
 DRAWN BY: BDS
 CHECKED BY: KD
 SHEET SET: NONE
 DATE: 03-12-2020
 DRAWING NO.:
 SHEET 2 OF 3