


PRIVATE WASTEWATER SERVICE FROM MAIN

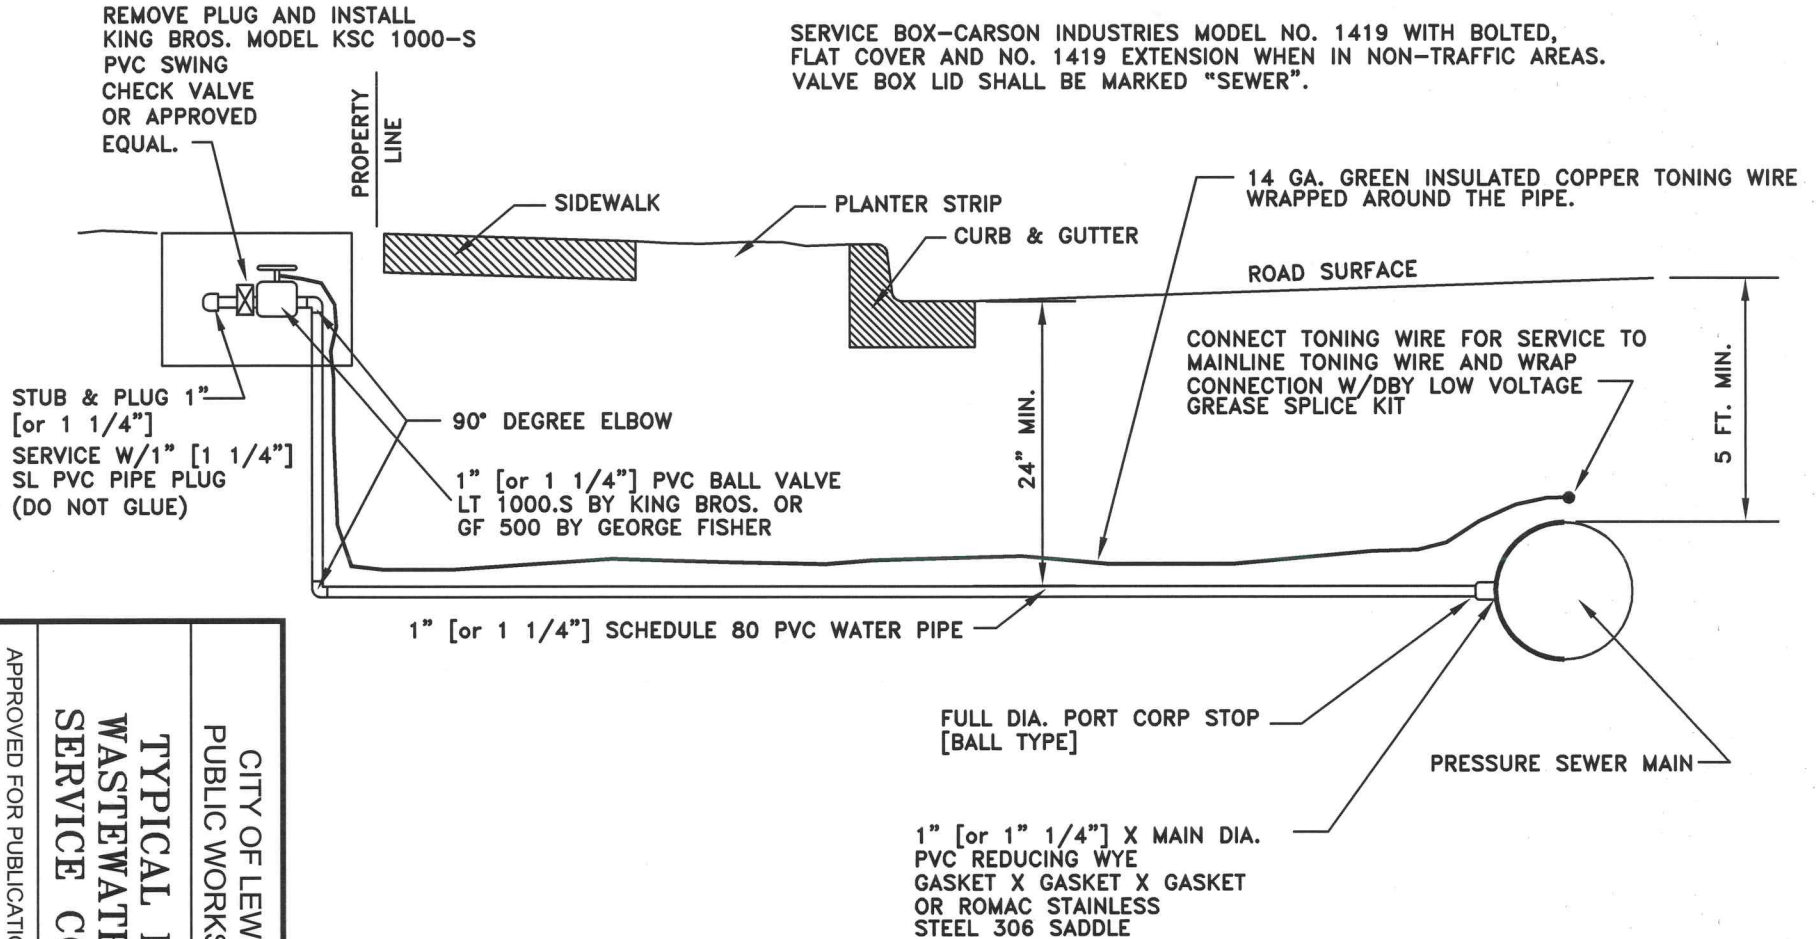

SERVICE BOX—CARSON INDUSTRIES MODEL NO. 1419 WITH BOLTED, FLAT COVER AND NO. 1419 EXTENSION WHEN IN NON-TRAFFIC AREAS. VALVE BOX LID SHALL BE MARKED "SEWER".

**NOTE:**

1. WASTEWATER PRESSURE SERVICE LATERAL CAN BE CONNECTED TO WASTEWATER MAIN AT THE VERTICAL CENTERLINE OF THE PIPE BUT NOT DIRECTLY TO THE TOP OF THE MAIN.
2. FILL SERVICE BOX WITH FIBERGLASS INSULATION AT TIME OF ON-SITE CONNECTION TO THE STUB.

CITY OF LEWISTON, IDAHO PUBLIC WORKS DEPARTMENT	TYPICAL PRESSURE WASTEWATER SYSTEM SERVICE CONNECTION	APPROVED FOR PUBLICATION <i>Deann Stalder</i> City Engineer Date 12/13/10
		DWG. NO. <b>5-5</b>